

MARION COUNTY SURVEYOR'S OFFICE



SECTION CORNER RECORD

DEBRA S. JENKINS
MARION COUNTY SURVEYOR

SEC. 02 TWN. 16_N RNG. 3_E

BRYAN F. CATLIN, PLS
TECHNICAL SUPERVISOR

Date: 3-26-09
Party Chief: Wilcoxon
Crew: Finney
Type of Marker: stone 4" down
Method of Establishment: County:11-11-96
IN. S.P.C. E Zone NAD 83
Name: 16030212
N: 512566.7603 (m)
E: 56186.8770 (m)

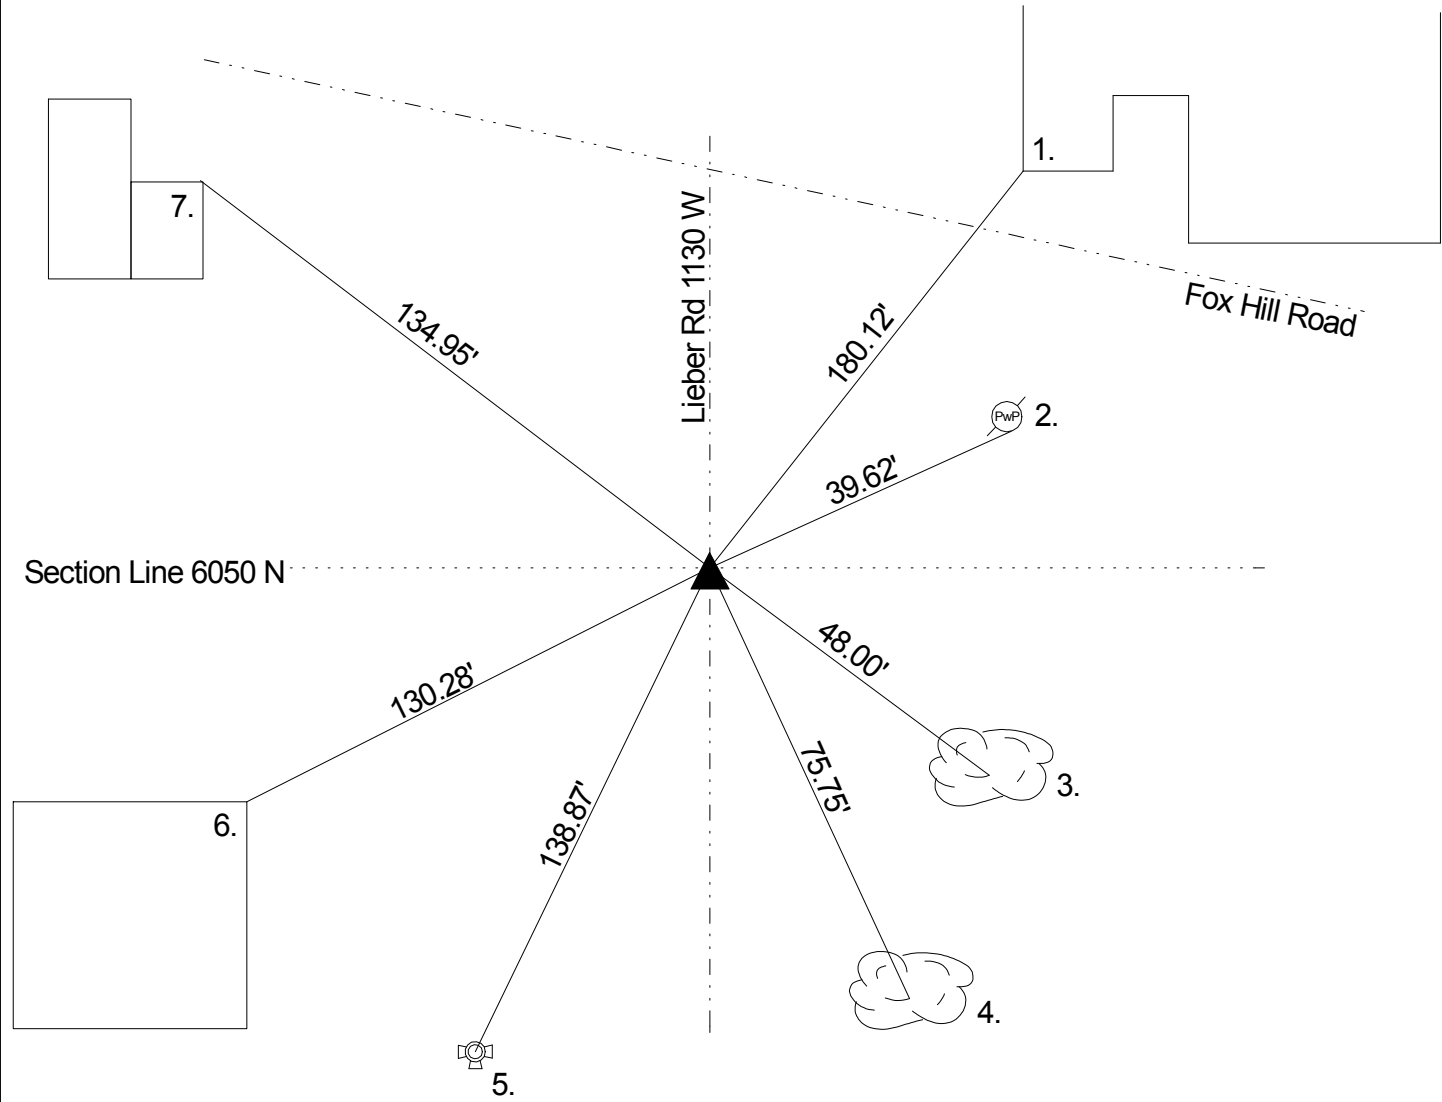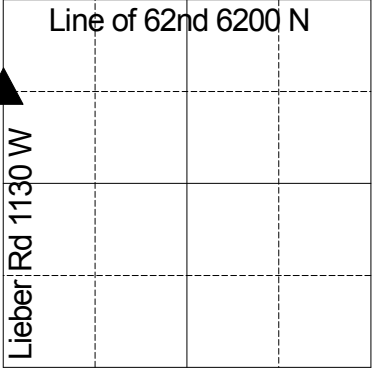

REF.	DISTANCE	DESCRIPTION
1.	180.12'	SW corner of brick Address 1120
2.	39.62'	PK nail S PwP #132-304B 30"up
3.	48.00'	RR spike N 30" hackberry 14" up
4.	75.75'	RR spike SW 24" walnut 18" up
5.	138.87'	Top nut of fire hydrant
6.	130.28'	NE corner of brick Address 5960
7.	134.95'	NE corner of brick Address 5964

THIS CORNER POSITION
REPRESENTS A "TITLE" CORNER
AND MAY NOT NECESSARILY
REPRESENT THE POSITION BASED
ON RECORD CORNERS.